
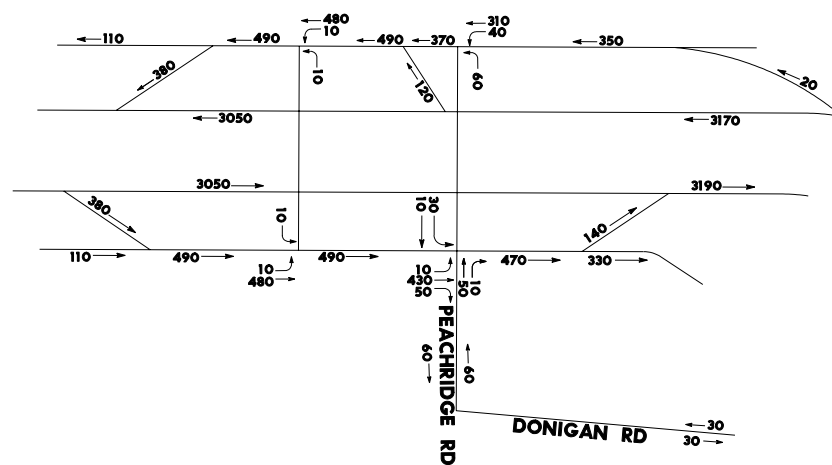


MATCHLINE STA. 116+00

MATCHLINE STA. 143+00

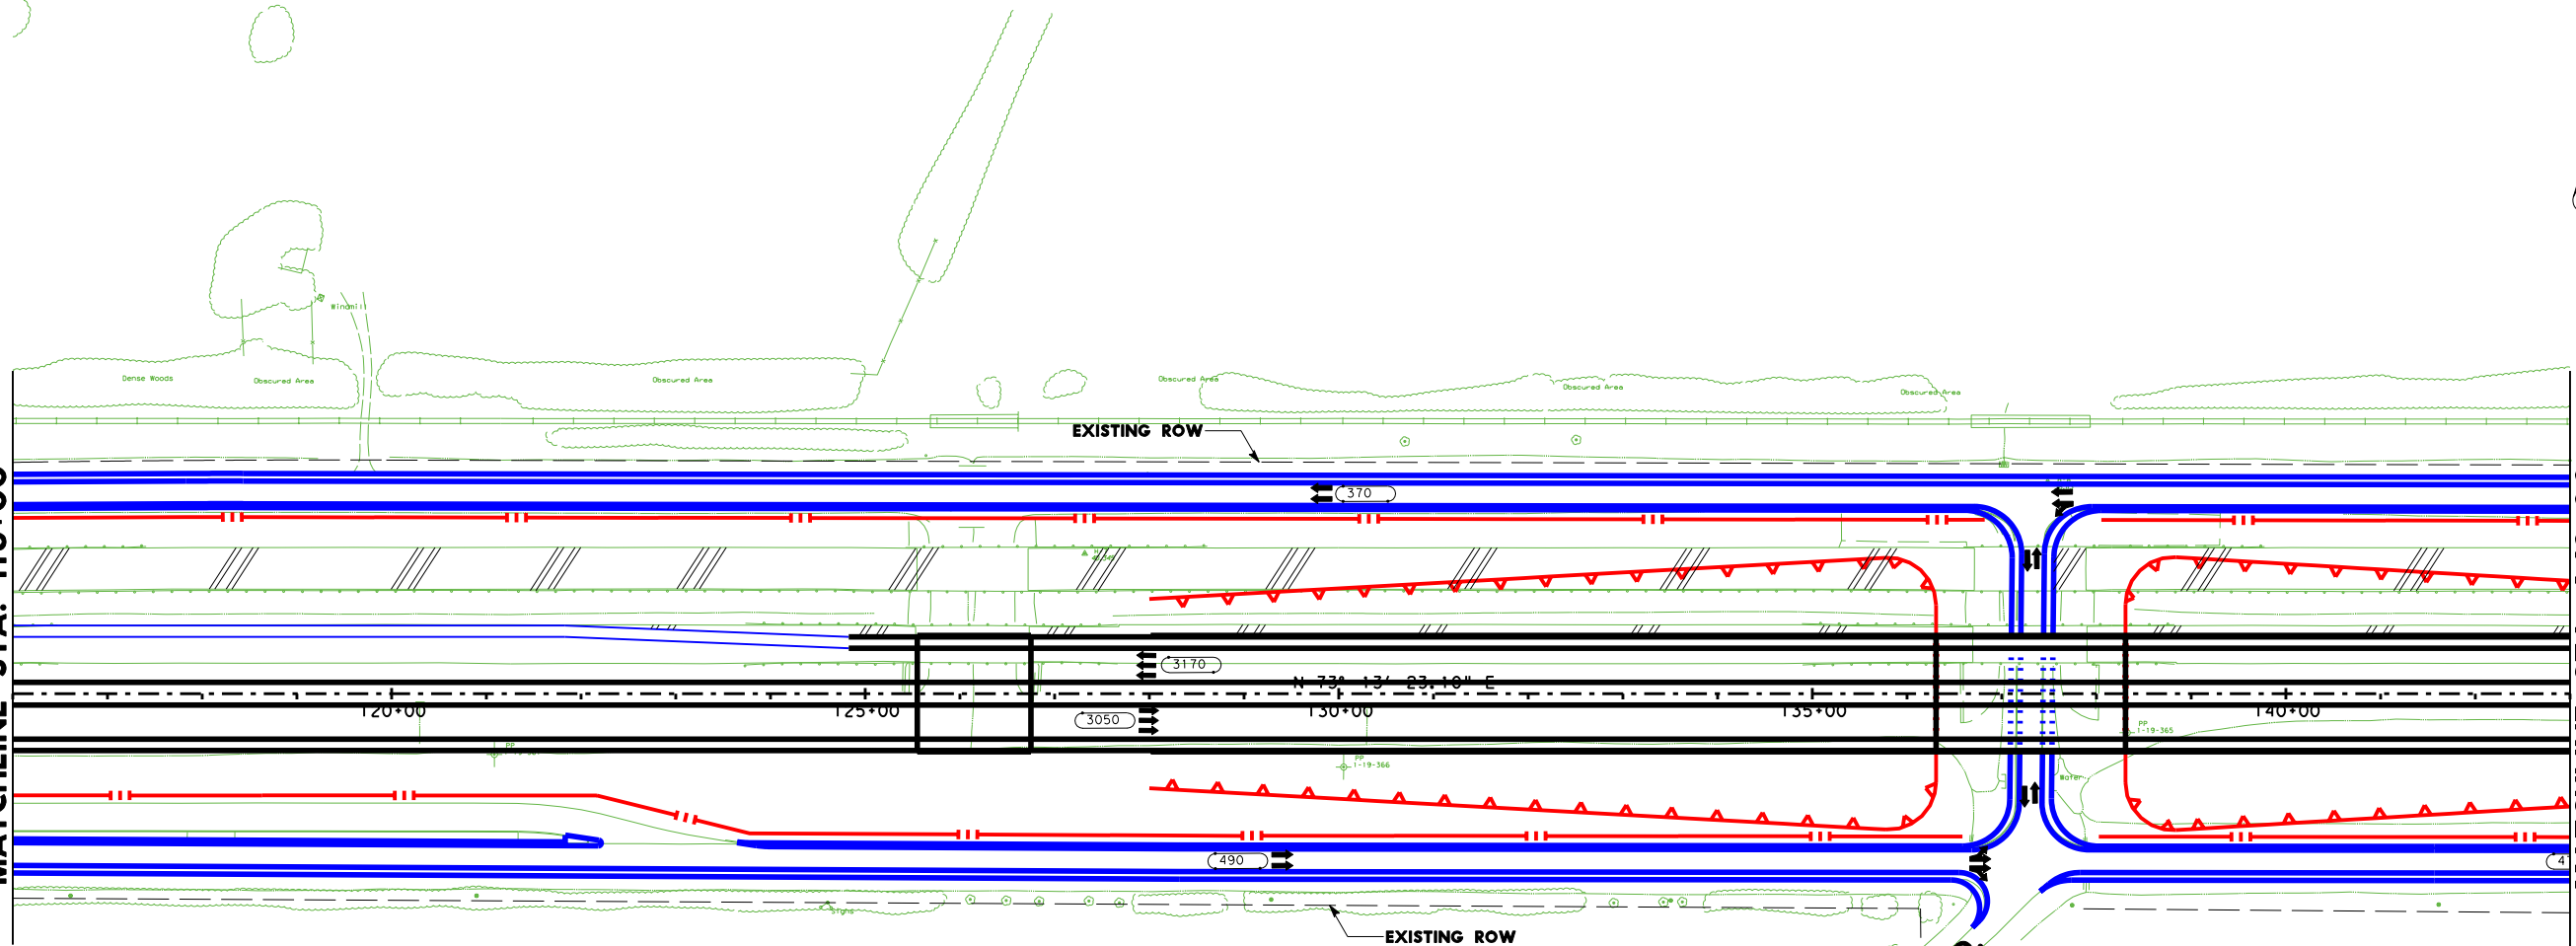


LEGEND

SYMBOL	LINE WT	COLOR CODE
—	5	BLACK 0
—	1	BLUE 1
—	1	BLUE 1
—	0	BLACK 0
—	2	GREEN 2
—	3	RED 3
—	3	RED 3
—	5	BLACK 0
—	5	BLACK 0
—	2	BLUE 1
—	0	BLACK 0
—	1	BLUE 1
—	2	GREEN 2
—	0	BLACK 0
—	0	BLACK 0
—	0	BLACK 0
—	4	ORANGE 6
—	3	RED 3
—	1	BLUE 1
—	6	RED 3
—	6	ORANGE 6
—	5	TURQUOISE 65
—	5	BROWN 137
—	9	LT PURPLE 42
—	10	PURPLE 37
—	5	LT GREEN 197
—	10	PURPLE 203



SHEET 4 OF 81



SCHEMATIC LAYOUT
WALLER COUNTY
IH 10 KATY FRWY

FROM: BRAZOS RIVER
TO: TAYLOR ST

HOUSTON DISTRICT

DATE: AUG. 2000
APPROVED: JUNE 19, 2003