



LEGEND

| SYMBOL | LINE WT | COLOR CODE |
|--------|---------|--------------|
| — | 5 | BLACK 0 |
| — | 1 | BLUE 1 |
| — | 1 | BLUE 1 |
| — | 0 | BLACK 0 |
| — | 2 | GREEN 2 |
| — | 3 | RED 3 |
| — | 3 | RED 3 |
| — | 5 | BLACK 0 |
| — | 5 | BLACK 0 |
| — | 2 | BLUE 1 |
| — | 0 | BLACK 0 |
| — | 1 | BLUE 1 |
| — | 2 | GREEN 2 |
| — | 0 | BLACK 0 |
| — | 0 | BLACK 0 |
| — | 0 | BLACK 0 |
| — | 0 | BLACK 0 |
| — | 4 | ORANGE 6 |
| — | 3 | RED 3 |
| — | 1 | BLUE 1 |
| — | 6 | RED 3 |
| — | 0 | ORANGE 6 |
| — | 5 | TURQUOISE 65 |
| — | 5 | BROWN 137 |
| — | 9 | LT PURPLE 42 |
| — | 10 | PURPLE 37 |
| — | 5 | LT GREEN 197 |
| — | 10 | PURPLE 203 |

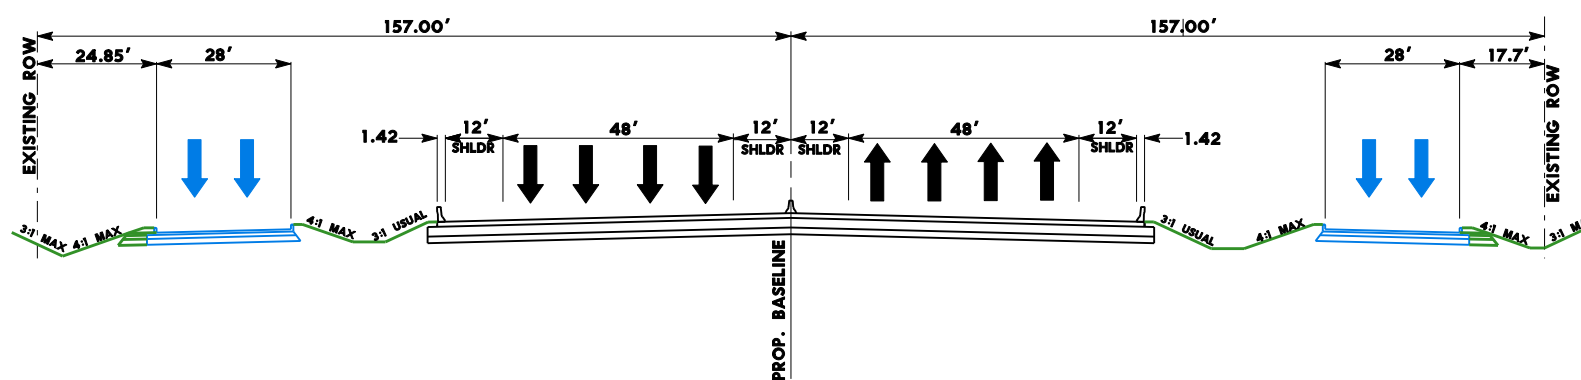

PROPOSED TYPICAL SECTION SECTION C-C

SHEET 10 OF 81



SCHEMATIC LAYOUT
WALLER COUNTY
IH 10 KATY FRWY

FROM: BRAZOS RIVER
TO: TAYLOR ST

HOUSTON DISTRICT



DATE: AUG. 2000
APPROVED: JUNE 19, 2003