


PI STATION = 1240+98.85  
 DELTA = 0° 46' 34.22" (LT)  
 DEGREE OF CURVE = 0° 15' 00.00"  
 TANGENT = 155.24  
 LENGTH = 310.47  
 RADIUS = 22,918.31  
 PC STATION = 1239+43.61  
 PT STATION = 1242+54.08

PI STATION = 1251+23.41  
 DELTA = 0° 52' 20.45" (RT)  
 DEGREE OF CURVE = 0° 15' 00.00"  
 TANGENT = 174.47  
 LENGTH = 348.94  
 RADIUS = 22,918.31  
 PC STATION = 1249+48.94  
 PT STATION = 1252+97.87

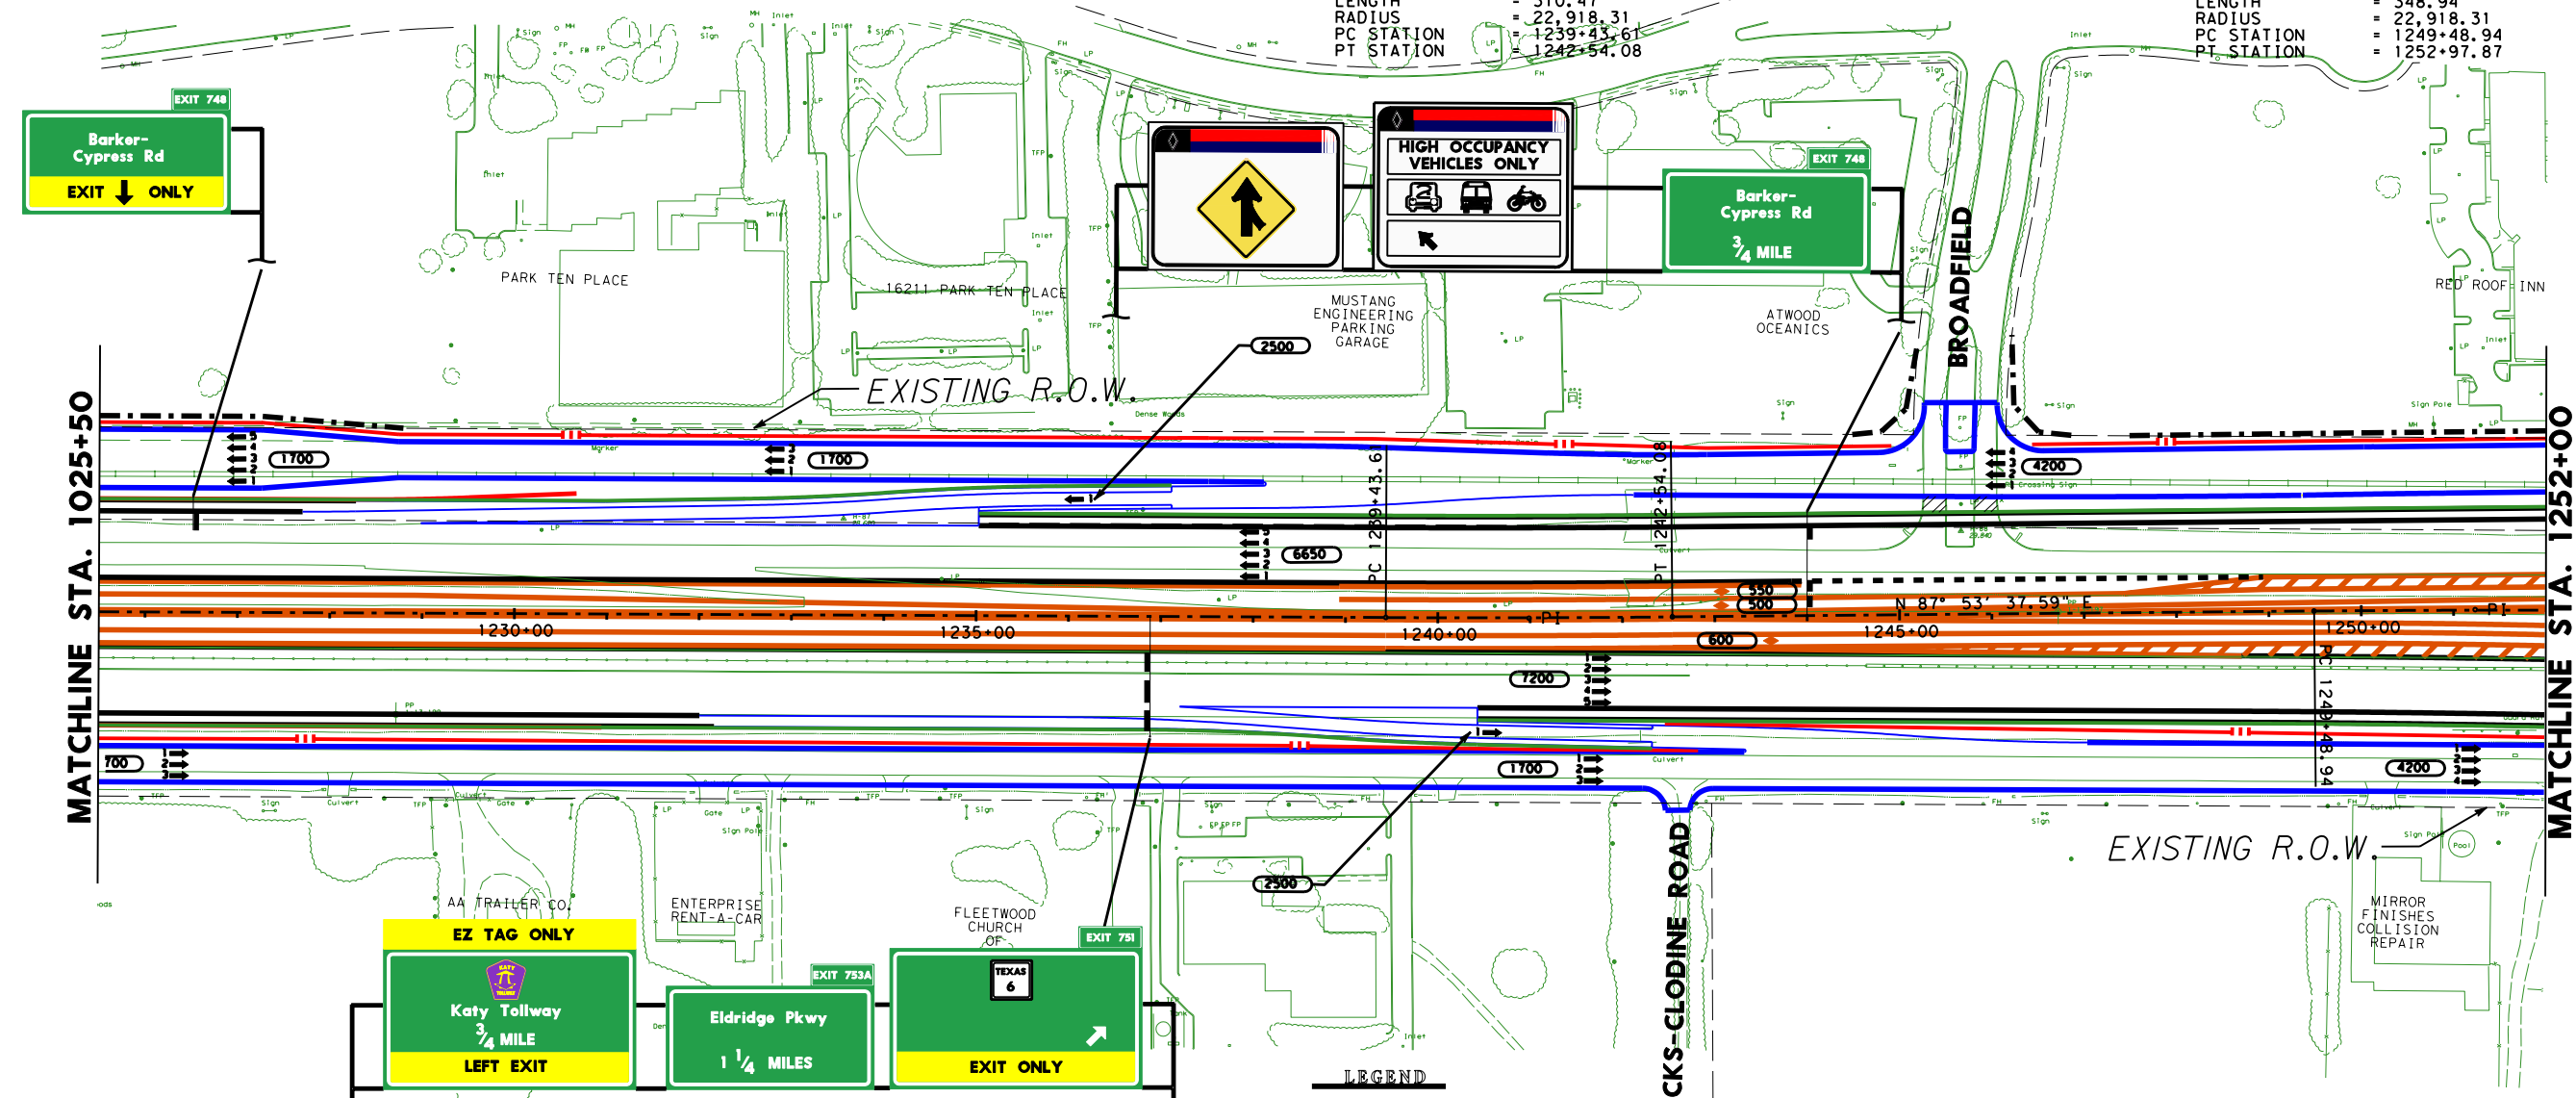

MATCHLINE STA. 1025+50

MATCHLINE STA. 1252+00

LEGEND

SYMBOL	LINE WT	COLOR CODE
—	5	BLACK 0
—	1	BLUE 1
—	1	BLUE 1
—	0	BLACK 0
—	2	GREEN 2
—	3	RED 3
—	3	RED 3
—	5	BLACK 0
—	5	BLACK 0
—	2	BLUE 1
—	0	BLACK 0
—	1	BLUE 1
—	2	GREEN 2
—	0	BLACK 0
—	0	BLACK 0
—	0	BLACK 0
—	4	ORANGE 6
—	3	RED 3
—	1	BLUE 1
—	6	RED 3
—	0	ORANGE 6
—	5	TURQUOISE 65
—	5	BROWN 137
—	9	LT PURPLE 42
—	10	PURPLE 37
—	5	LT GREEN 197
—	10	PURPLE 203

SCALE: 0 100 200 300 400

SHEET 47 OF 81

SCHEMATIC LAYOUT  
 HARRIS COUNTY  
 IH 10 KATY FRWY  
 FROM: BRAZOS RIVER  
 TO: TAYLOR ST  
 HOUSTON DISTRICT

DATE: AUG. 2000  
 APPROVED: JUNE 19, 2003