


MATCHLINE STA. 1364+00

MATCHLINE STA. 1393+00

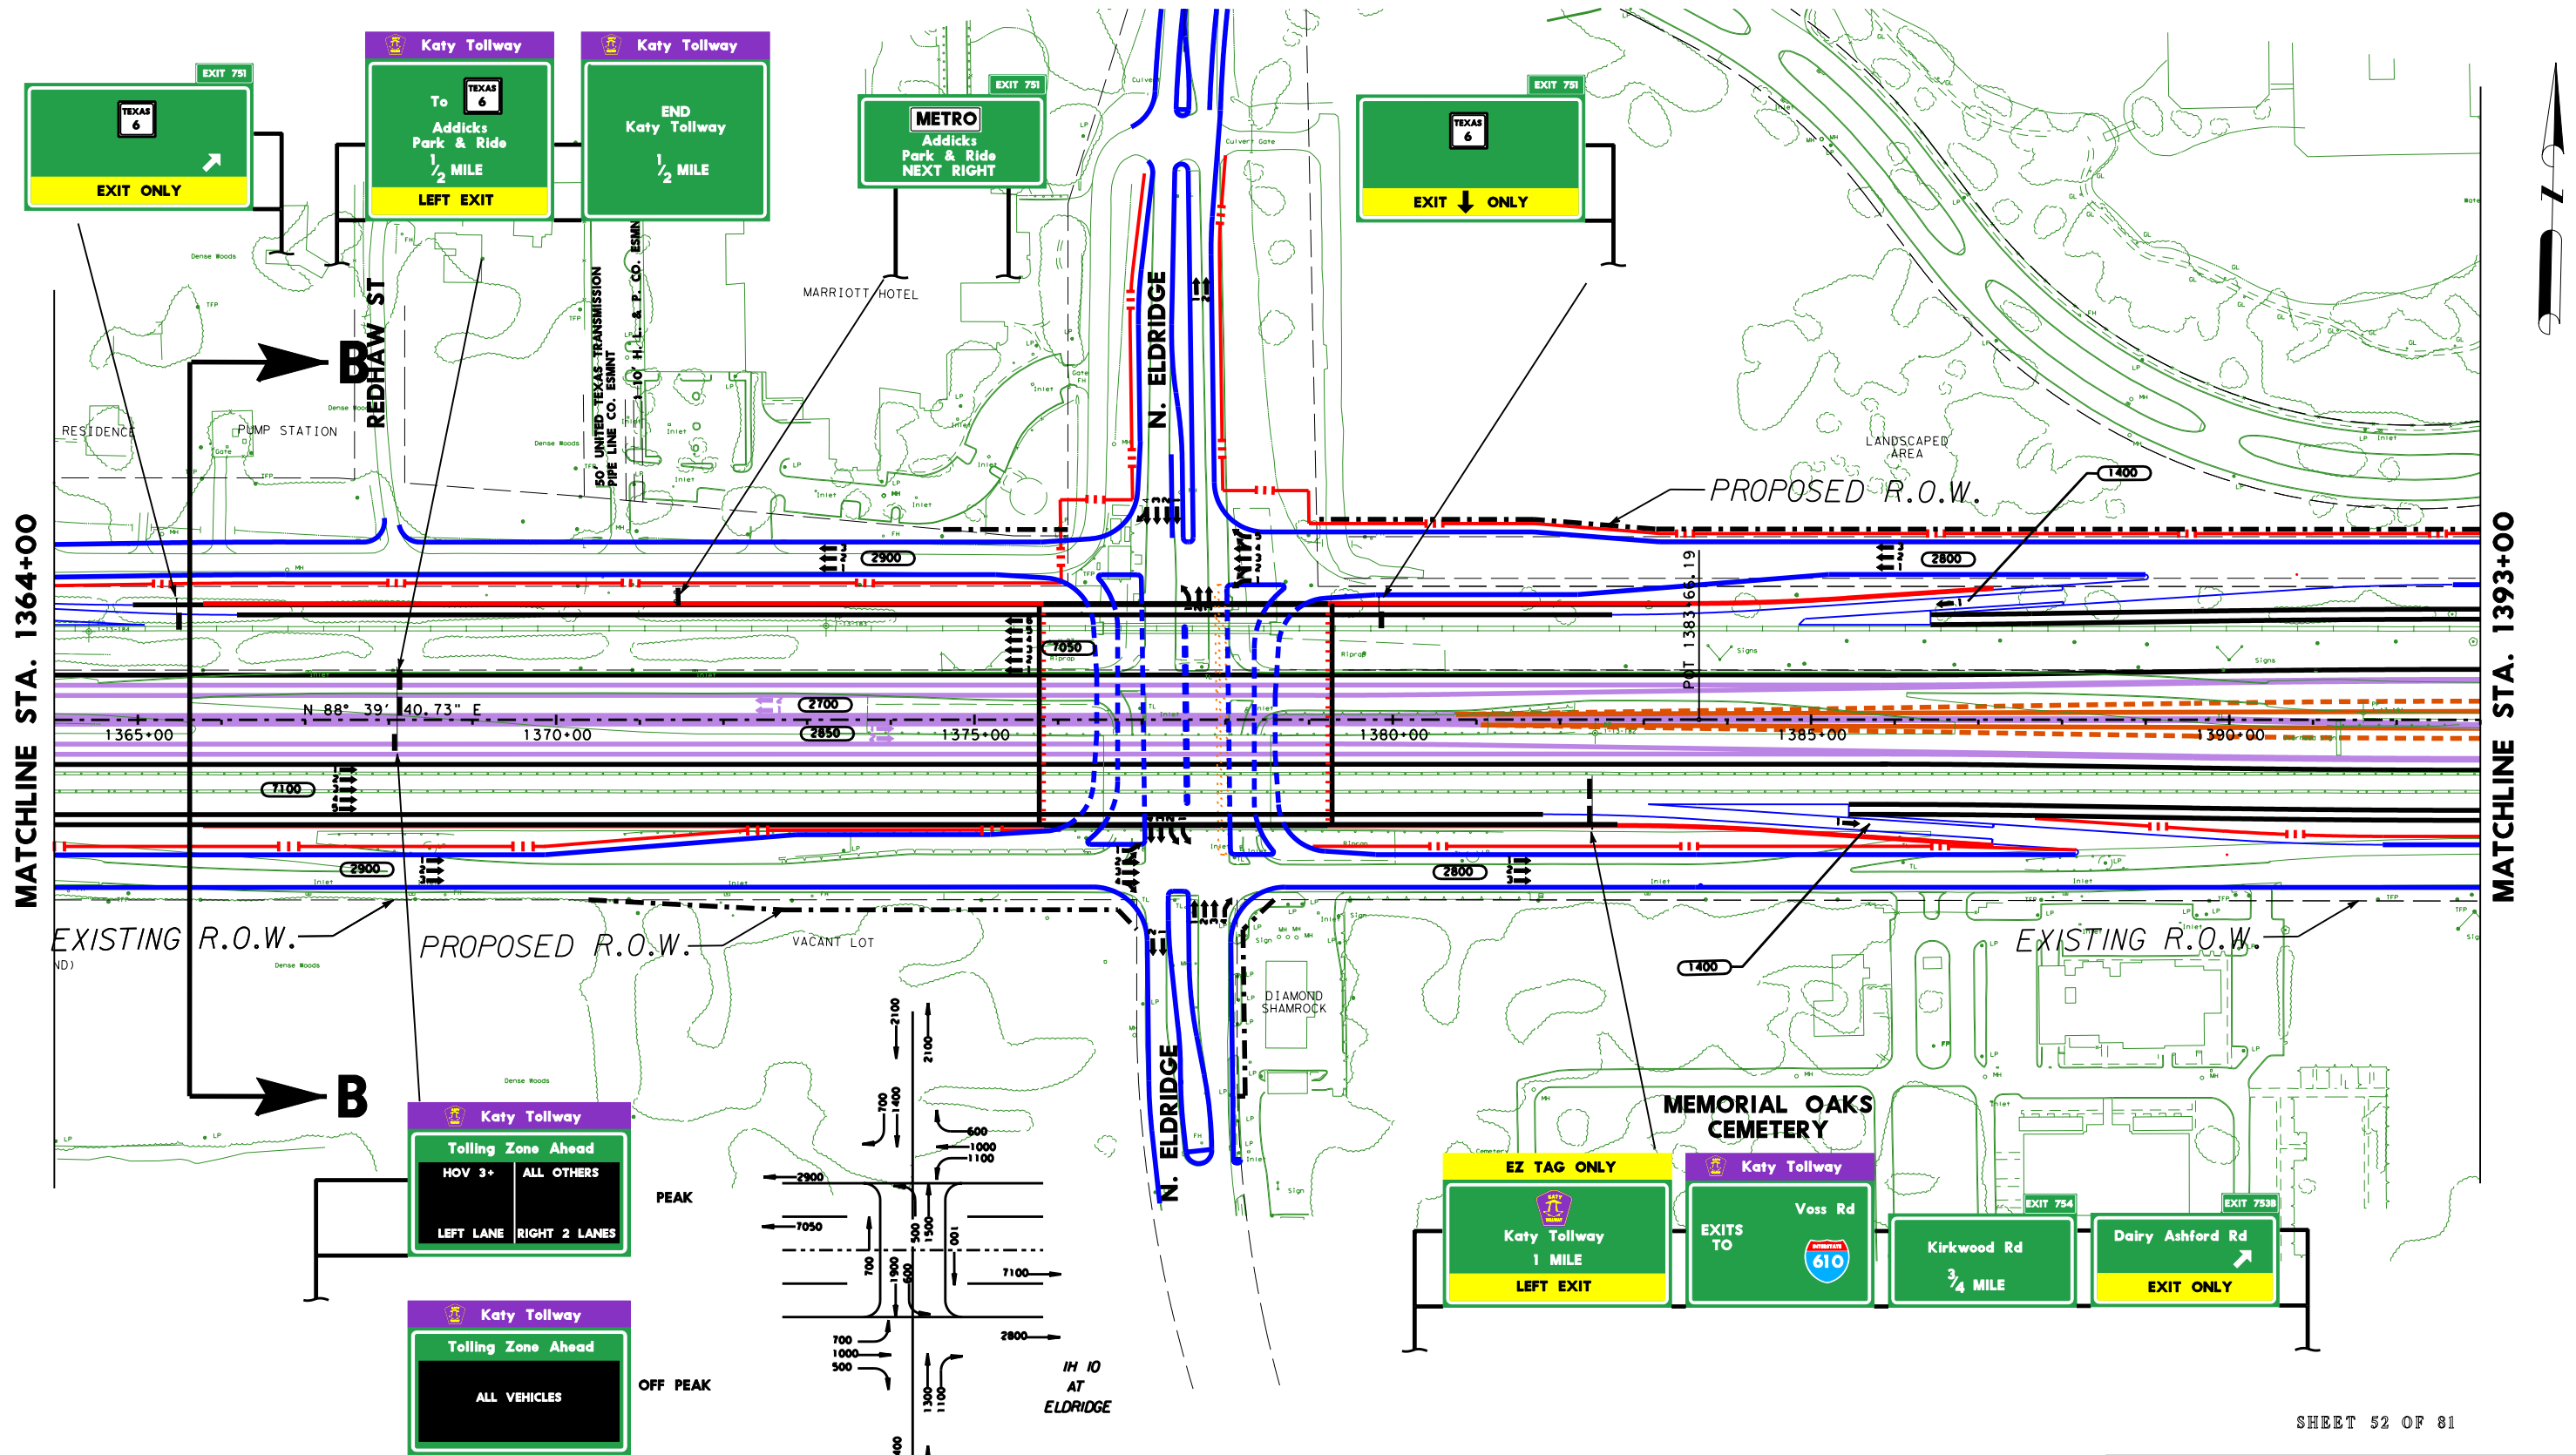

SHEET 52 OF 81

SCHEMATIC LAYOUT
 HARRIS COUNTY
 IH 10 KATY FRWY

FROM: BRAZOS RIVER
 TO: TAYLOR ST

HOUSTON DISTRICT

DATE: AUG. 2000
 APPROVED: JUNE 19, 2003